


**CR 306 / 203 - NORMANSKILL / JOHNSTON ROAD  
HIGHWAY REHABILITATION PROJECT  
TOWNS OF NEW SCOTLAND & GUILDERLAND, NY**

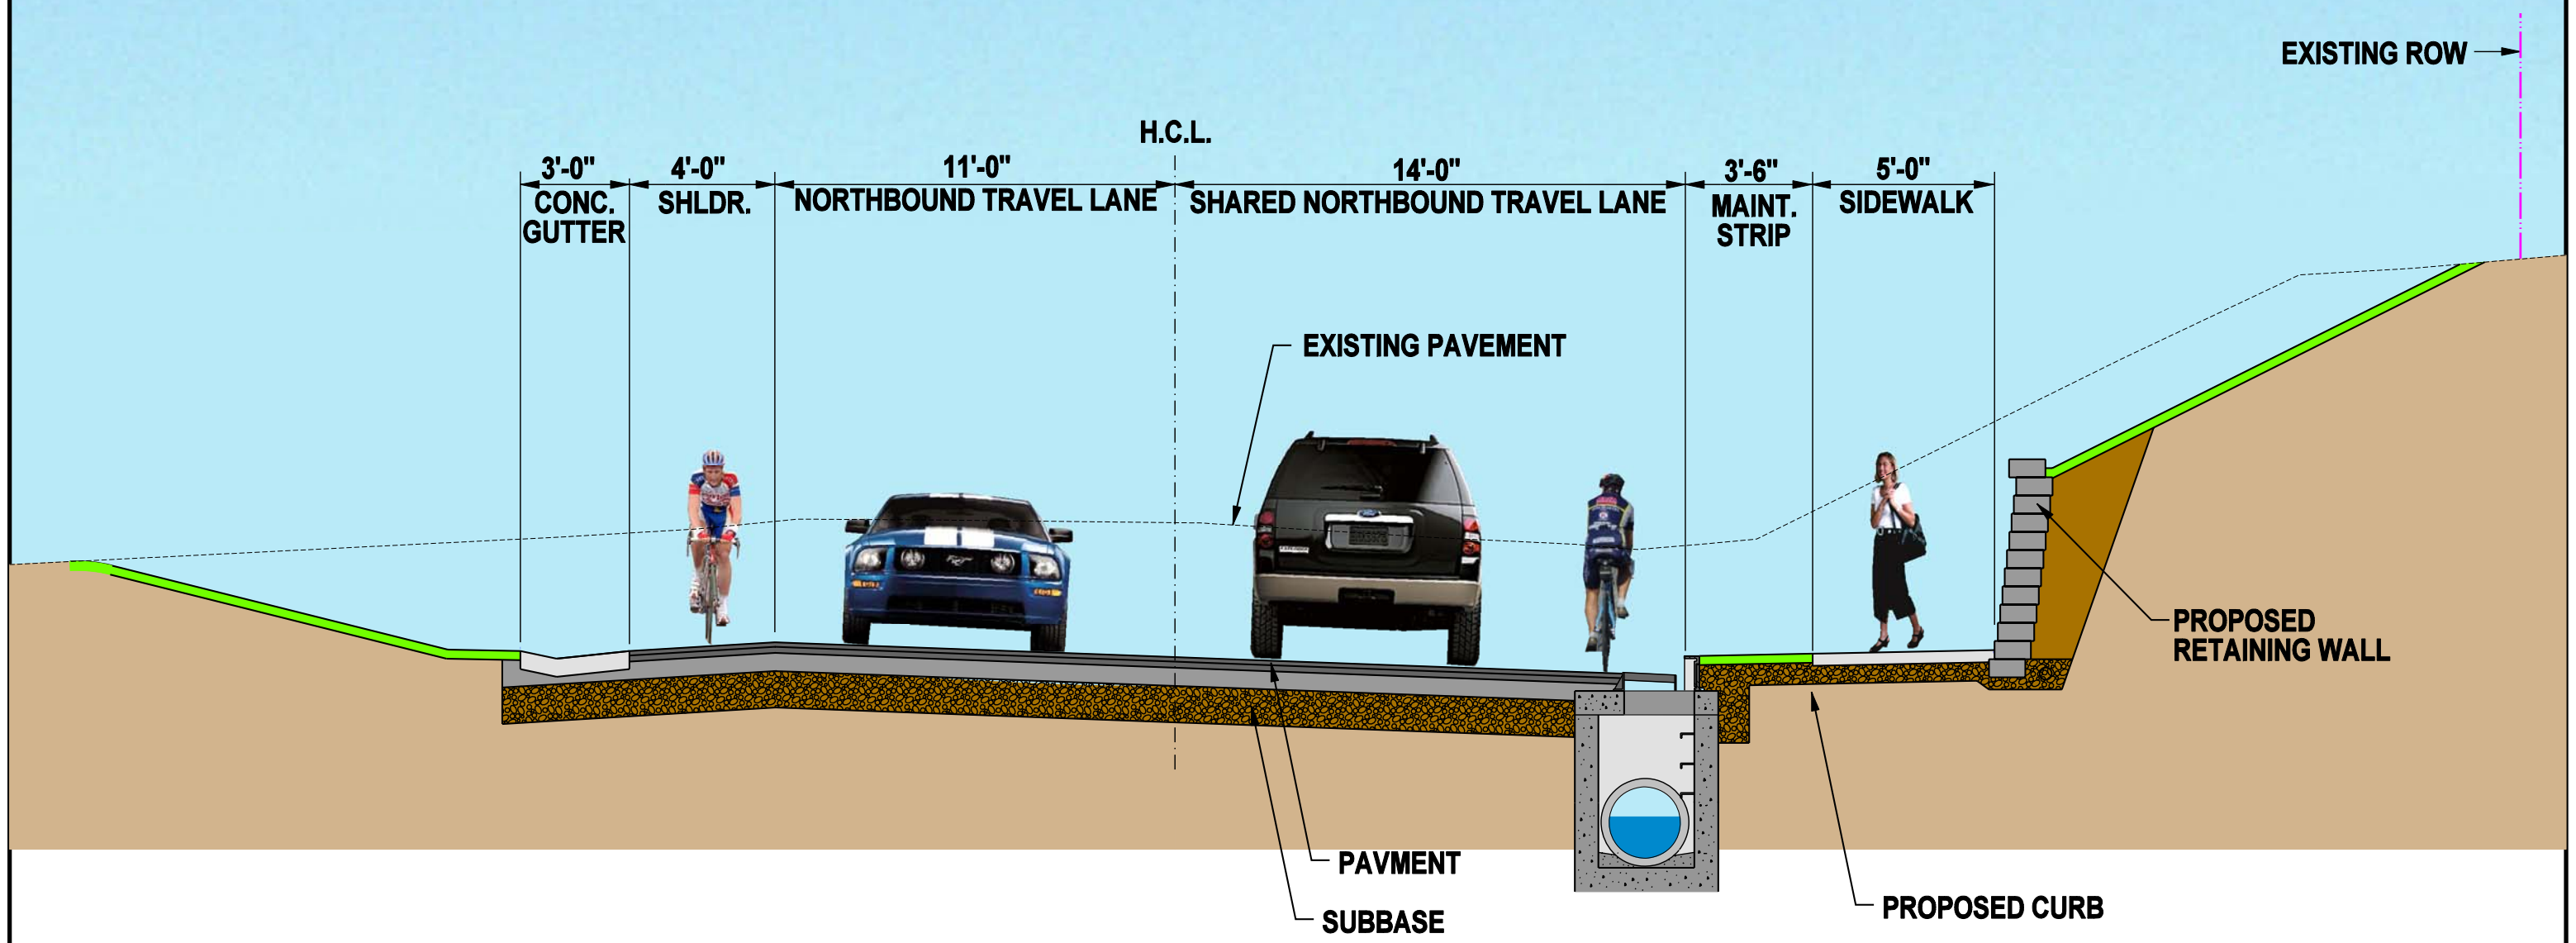

**PROPOSED ROADWAY SECTION AT JOHNSTON AND KLINK RD**  
NOT TO SCALE